

lot 1 et 2
S. env. = 3040 m²

lot 3
S. env. = 953 m²

lot 4
S. env. = 986 m²



lot 5
S. env. = 1145 m²

lot 6
S. env. = 1000 m²

lot 9
S. env. = 1308 m²

lot 10
S. env. = 778 m²

ZONE OBJET DE L'AMI

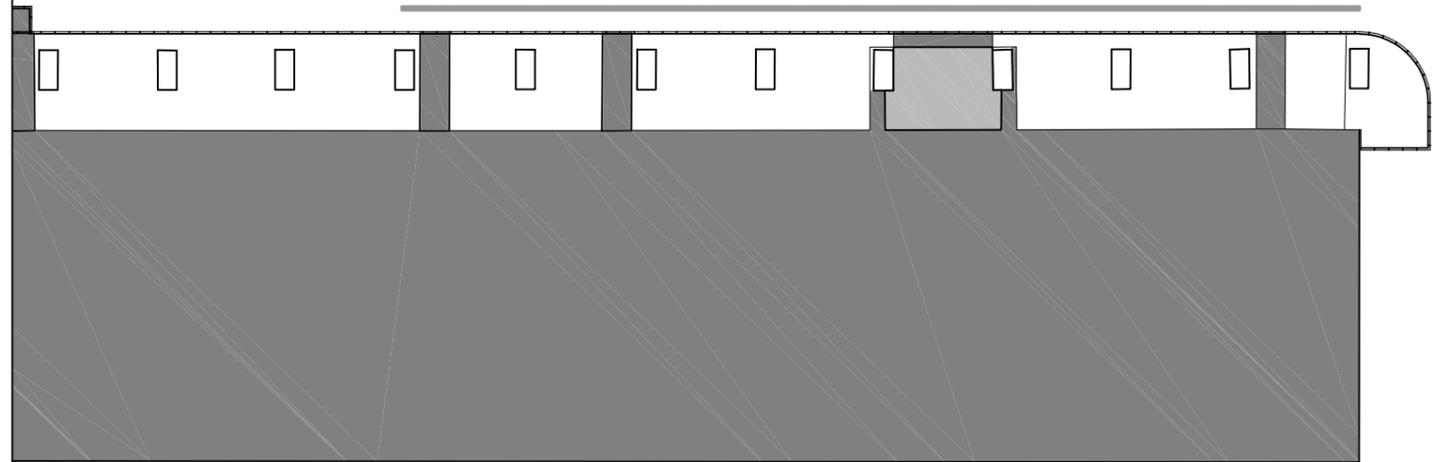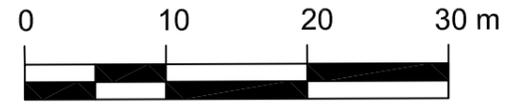

Port de Cherbourg
ZA de Chantereyne

Date : 13 / 01 / 20

Plan de masse

Echelle : 1 / 500
Format : A3

N° :